


GENERAL NOTES

- DO NOT SCALE THIS DRAWING, TAKE FIGURED DIMENSIONS ONLY
- ALL COMPONENTS MILD STEEL GRADE 43
- ALL COMPONENTS HOT DIPPED GALVANISED AFTER FABRICATION TO BS 729
- ALL BOLTS TO BE GRADE 8.8 GALVANISED AND HAVE PERMANENT NUTS OR LOCKNUTS
- ALL WELDS 6MM FILLET FULL & CONTINUOUS, DRESSED SMOOTH AND FREE FROM SHARP EDGES
- ALL OPEN ENDS TO HAVE BLACK PLASTIC STOPS

ALL GATES TO OPEN OUT FROM SUBSTATION
- ALL LEAVES ACTIVE

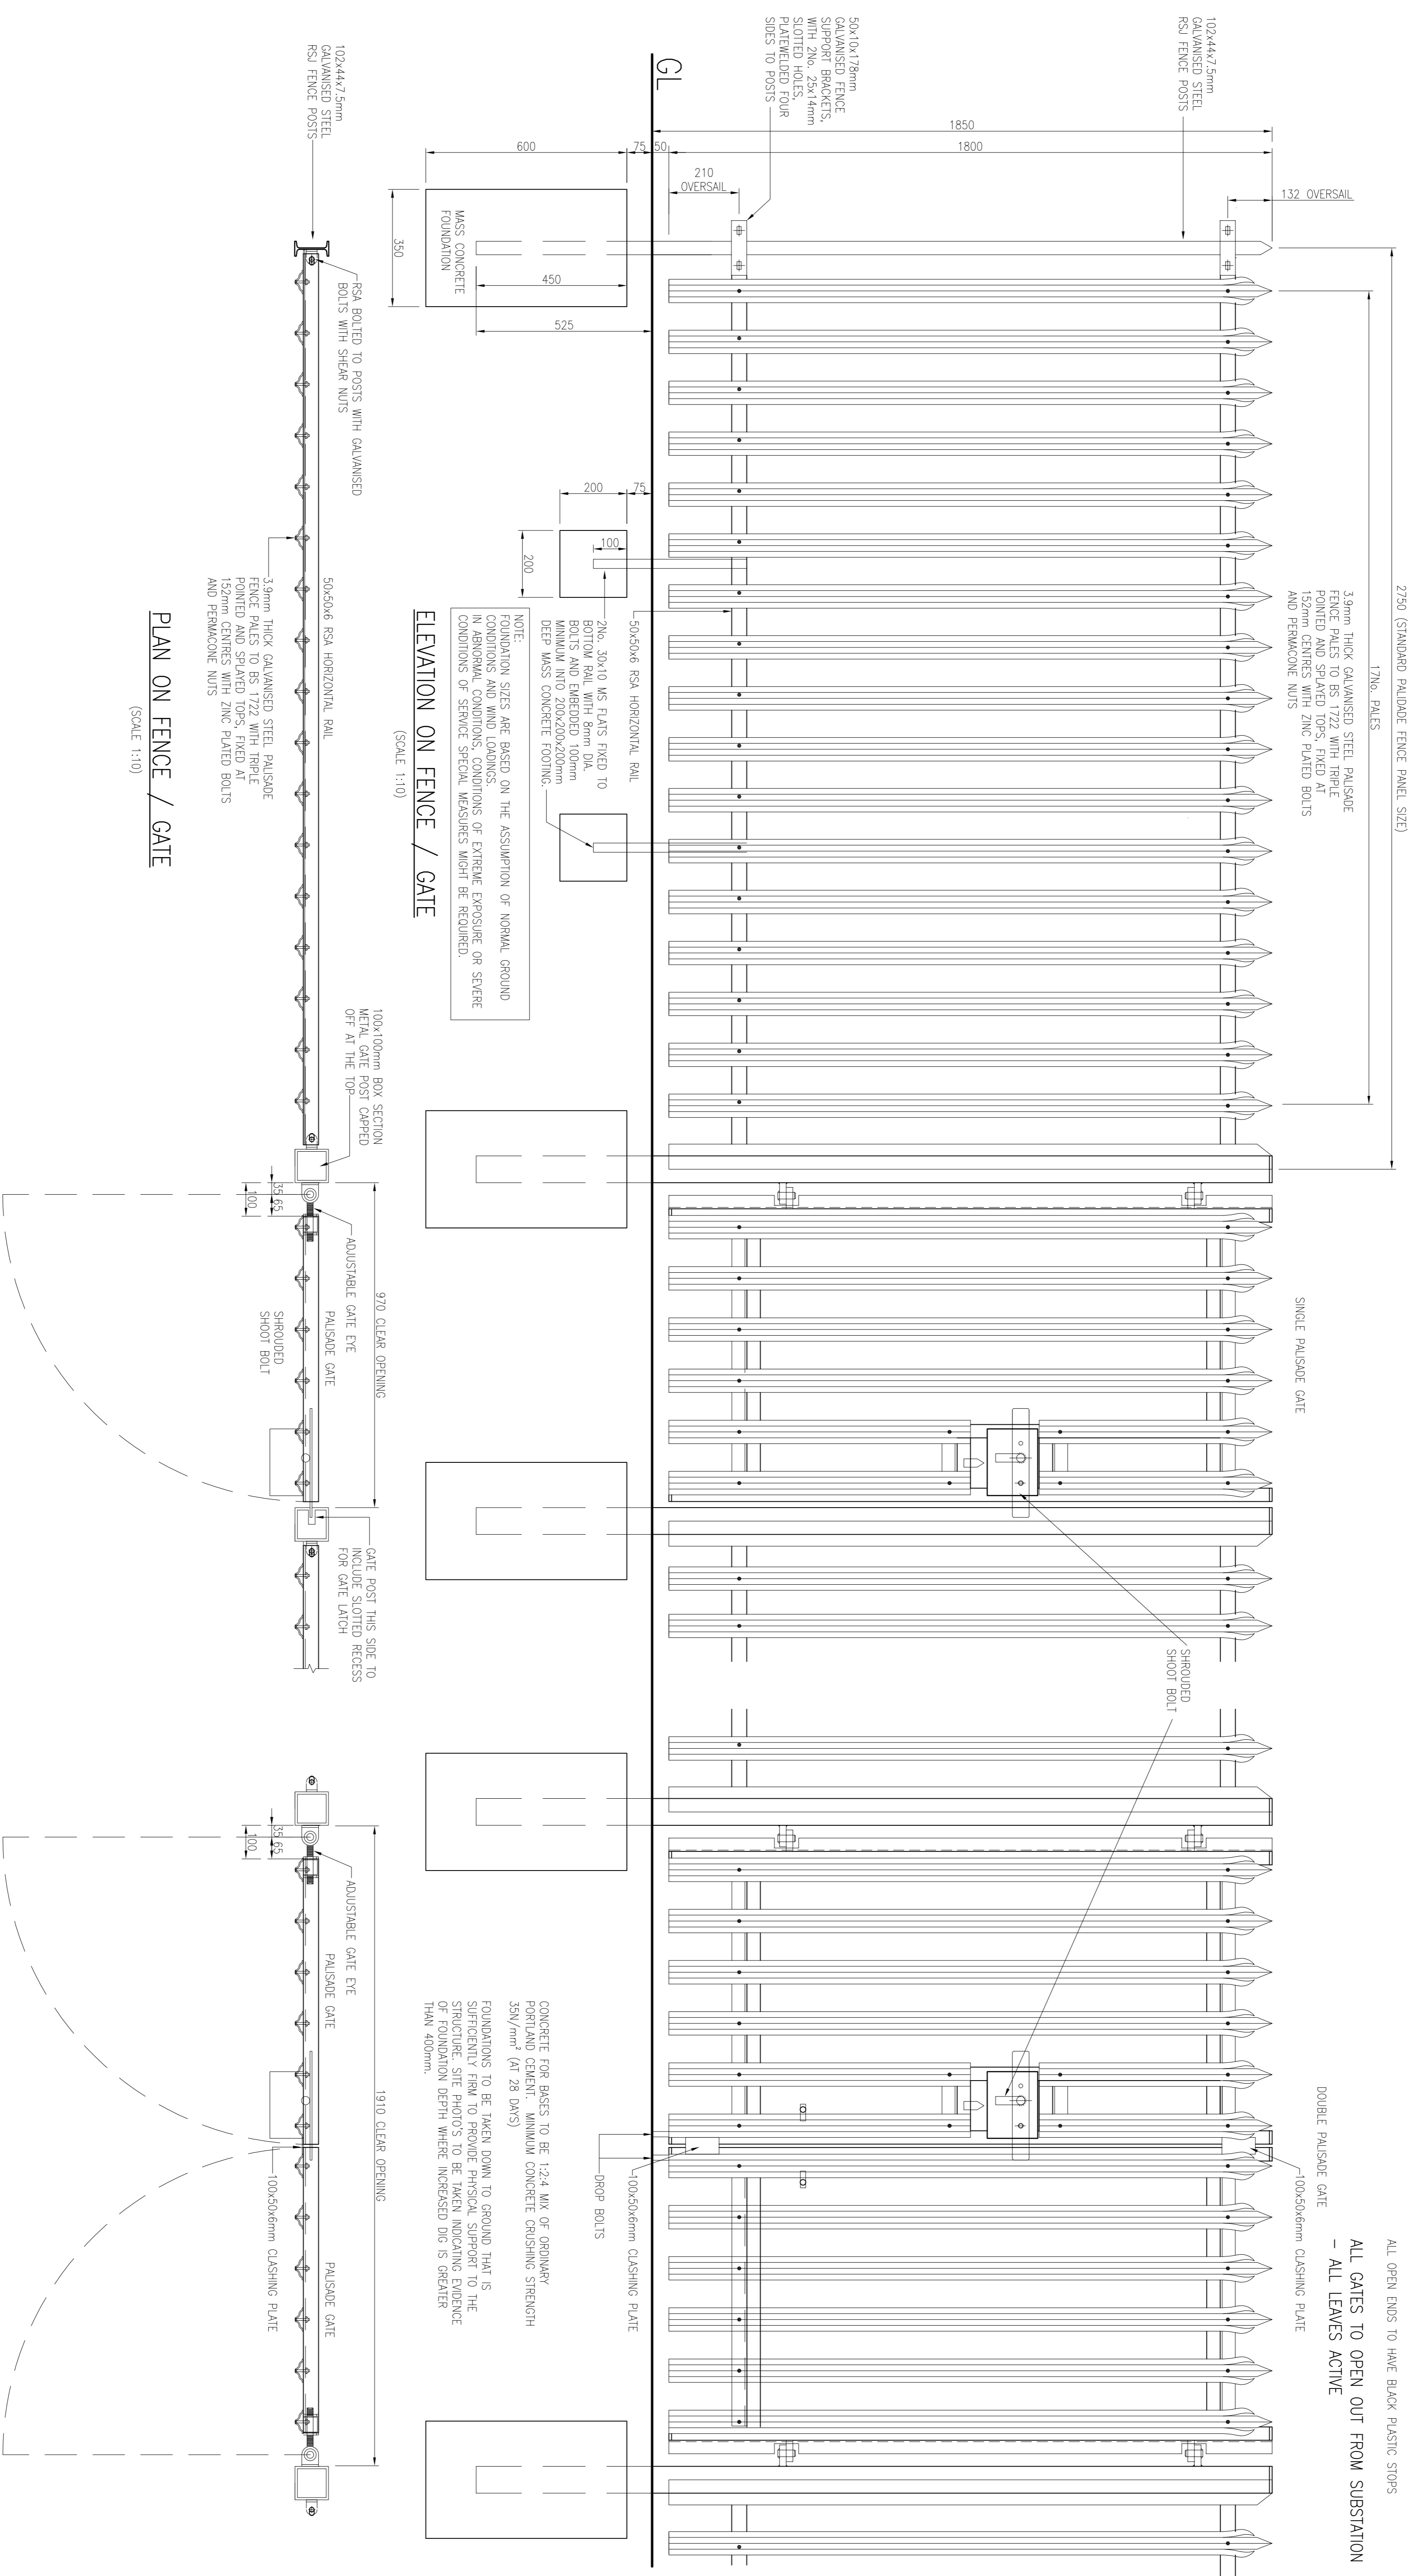

ELEVATION ON FENCE / GATE
(SCALE 1:10)

PLAN ON FENCE / GATE
(SCALE 1:10)

CONCRETE FOR BARS TO BE 1:2:4 MIX OF ORDINARY PORTLAND CEMENT - MINIMUM CONCRETE CRUSHING STRENGTH 35N/mm² (AT 28 DAYS)
 FOUNDATIONS TO BE TAKEN DOWN TO GROUND THAT IS SURFICENTLY FIRM TO PROVIDE PHYSICAL SUPPORT TO THE STRUCTURE. SITE PHOTOS TO BE TAKEN INDICATING EVIDENCE OF FOUNDATION DEPTH WHERE INCREASED DIG IS GREATER THAN 400mm.

| | | | | | |
|-------------------------------|-----|-------------------------------------------------------|--------------|-------------------------------|----------------------------|
| Palarticity north west | | FREDERICK ROAD, SALFORD M6 6QH TEL 0161 6041370 | | CIVIL DISTRIBUTION SUBSTATION | |
| DRAWN | ASR | SCALE | AS SHOWN @A1 | SITE NAME | PALISADE FENCE 1850mm HIGH |
| APPROVED | | DATE | JULY 16 | P.F.R. NO. | |
| OLD DWG NO. | | SHEET SIZE | A1 | DWG NO. | 900350-022 |
| | | | | REV | 0 |