
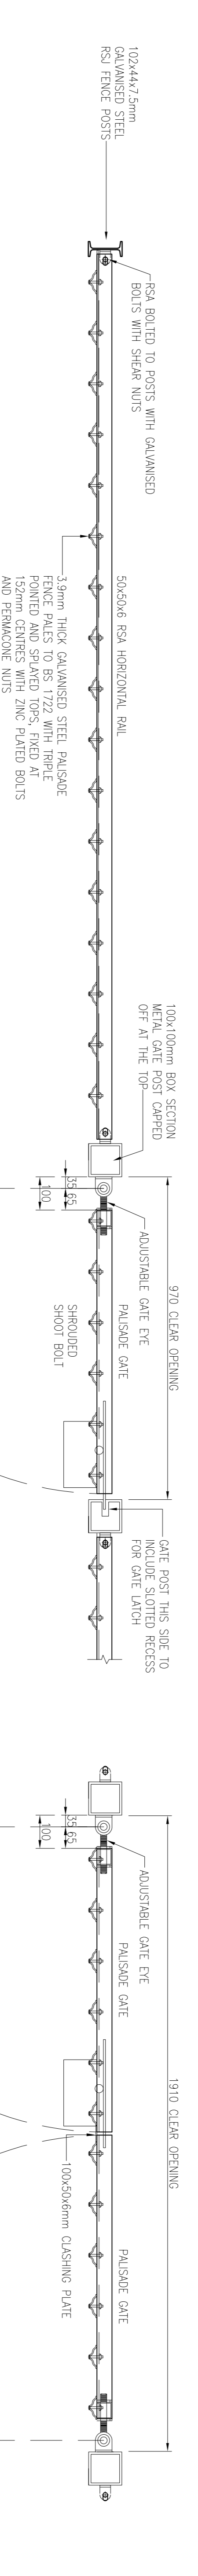


**GENERAL NOTES**

- DO NOT SCALE THIS DRAWING. TAKE FIGURED DIMENSIONS ONLY
- ALL COMPONENTS MILD STEEL GRADE 43
- ALL COMPONENTS HOT DIPPED GALVANISED AFTER FABRICATION TO BS 729
- ALL BOLTS TO BE GRADE 8.8 GALVANISED AND HAVE PERMANENT NUTS OR LOCKWASHERS
- ALL WELDS 6MM FILLET FULL & CONTINUOUS. DRESSED SMOOTH AND FREE FROM SHARP EDGES
- ALL OPEN ENDS TO HAVE BLACK PLASTIC STOPPS
- ALL GATES TO OPEN OUT FROM SUBSTATION**
- ALL LEAVES ACTIVE**

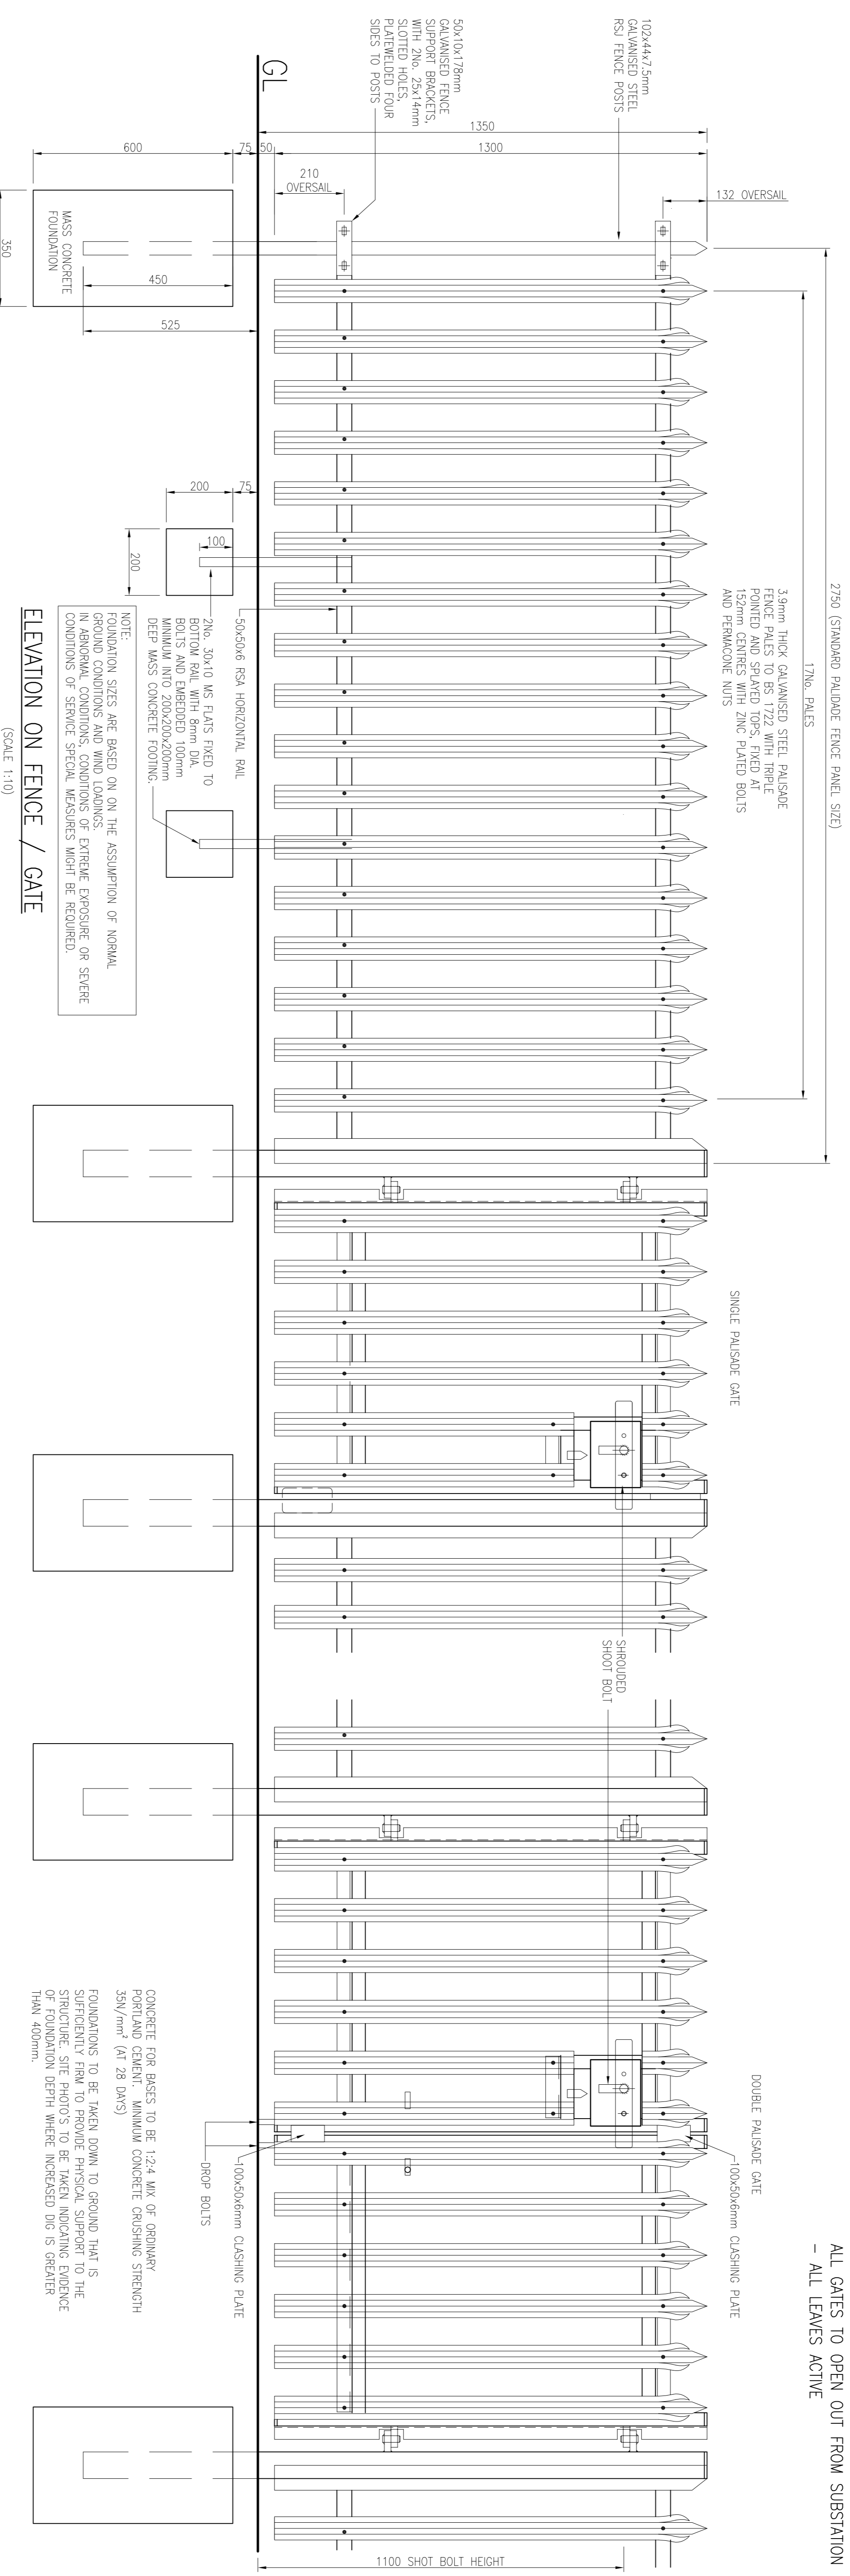

<b>Palarticity northwest</b>		FREDERICK ROAD, SALFORD M6 6QH TEL 0161 6041370		CIVIL DISTRIBUTION SUBSTATION	
DRAWN	ASR	SCALE	AS SHOWN @A1	SITE NAME	PALISADE FENCE 1350mm HIGH
APPROVED		DATE	JULY 16	P.F.R. NO.	
OLD DWG NO.		SHEET SIZE	A1	DWG NO.	900350-023
				REV	0